



**QBS**  
**QUALITY BUILDING**  
**SUPPLY**

3492 HIGHWAY 438 E.  
 LOBELVILLE, TN 37097  
 PHONE: 931-593-2027  
 EMAIL: INFO@QBS.US

**THE EDEMY PROJECT**

**BUILDING AREA:**  
 FLOOR 1: 2200 SQ. FT.  
 FRONT PORCH: 120 SQ. FT.  
 BACK PORCH: 804 SQ. FT.  
 CARPORT: 1440 SQ. FT.  
**TOTAL: 4564 SQ. FT.**



THESE PLANS ARE THE SOLE PROPERTY OF QUALITY BUILDING SUPPLY LLC. ANY UNAUTHORIZED REPRODUCTION OF THESE PLANS IS STRICTLY PROHIBITED. THESE PLANS ARE FOR DISPLAY ONLY AND NOT FOR CONSTRUCTION

NUMBER	DATE	REVISION	TABLE	REVISOR	DESCRIPTION

NOT FOR  
CONSTRUCTION


THE EDEMY PROJECT

DRAWINGS PROVIDED BY:  
  
 QUALITY BUILDING  
 SUPPLY

DATE:

SCALE:

SHEET:  
**P-1**

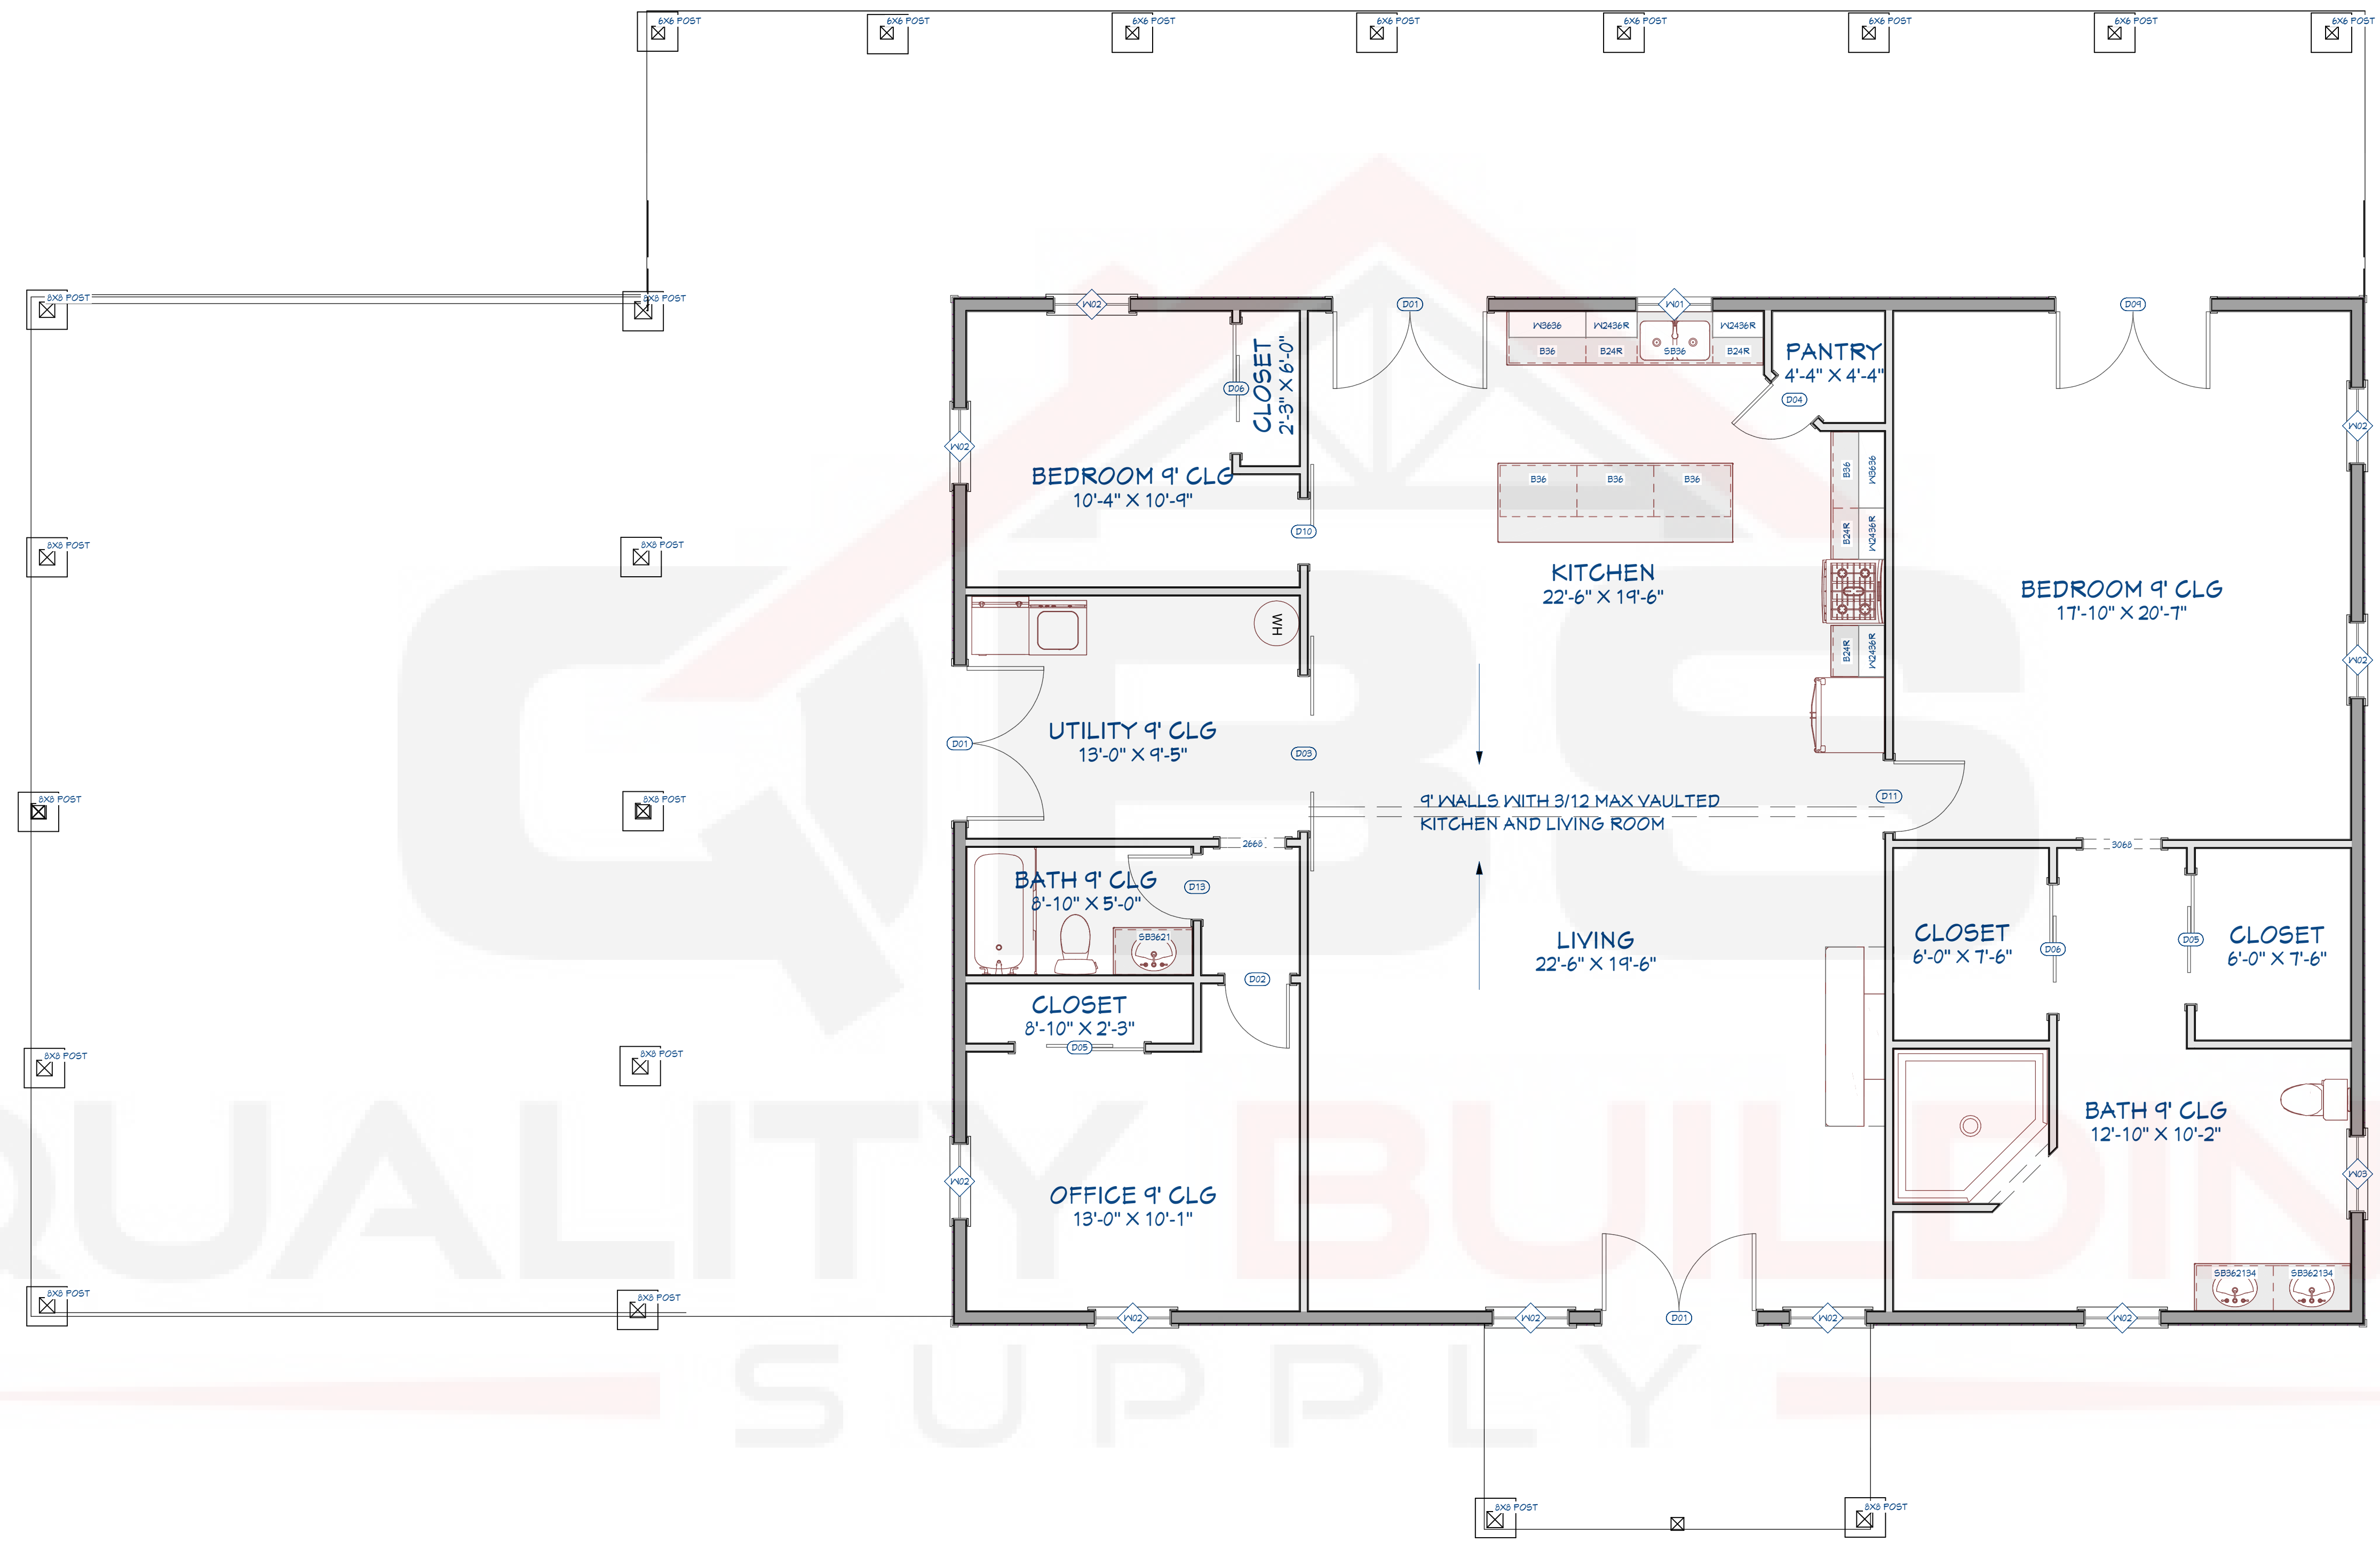

1st Floor

NUMBER	DATE	REVISION BY	DESCRIPTION

NOT FOR CONSTRUCTION

THE EDEMY PROJECT

DRAWINGS PROVIDED BY:



QUALITY BUILDING SUPPLY

DATE:

SCALE:

SHEET:

2





NUMBER	DATE	REVISION BY	DESCRIPTION

NOT FOR  
CONSTRUCTION

THE EDEMY PROJECT



DRAWINGS PROVIDED BY:  
**QBS**  
QUALITY BUILDING  
SUPPLY

DATE:

SCALE:

SHEET:

3

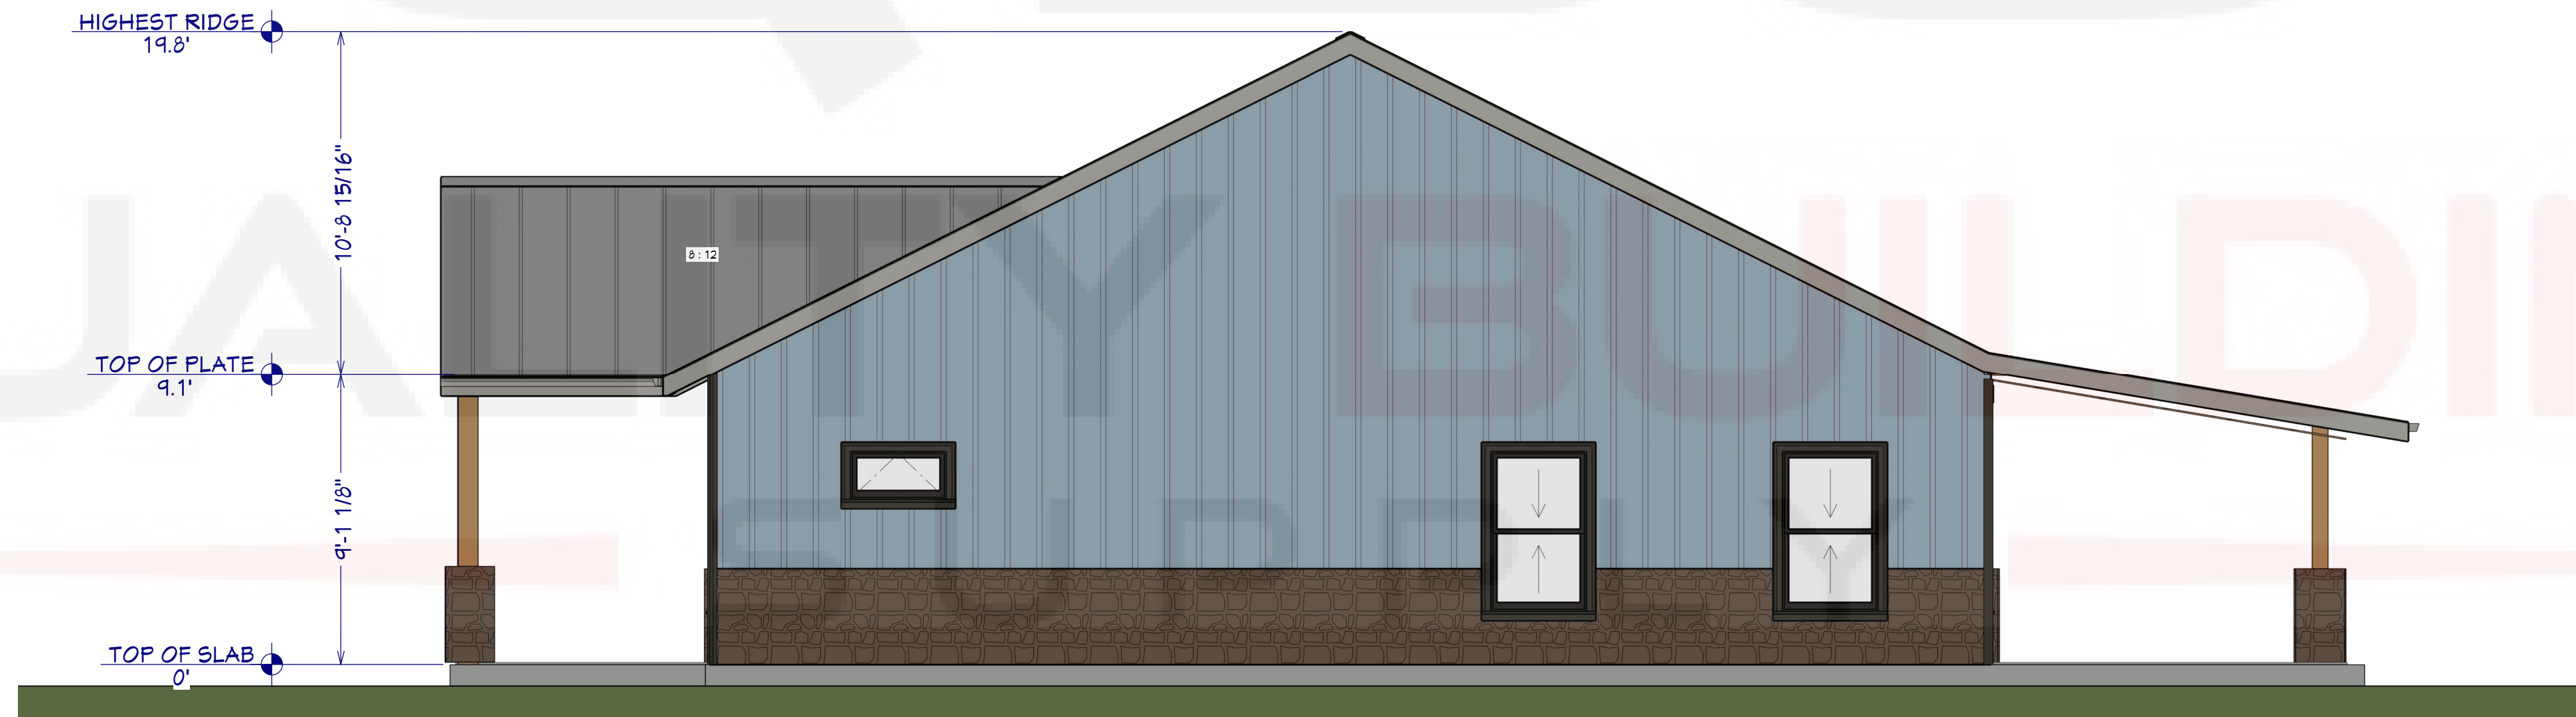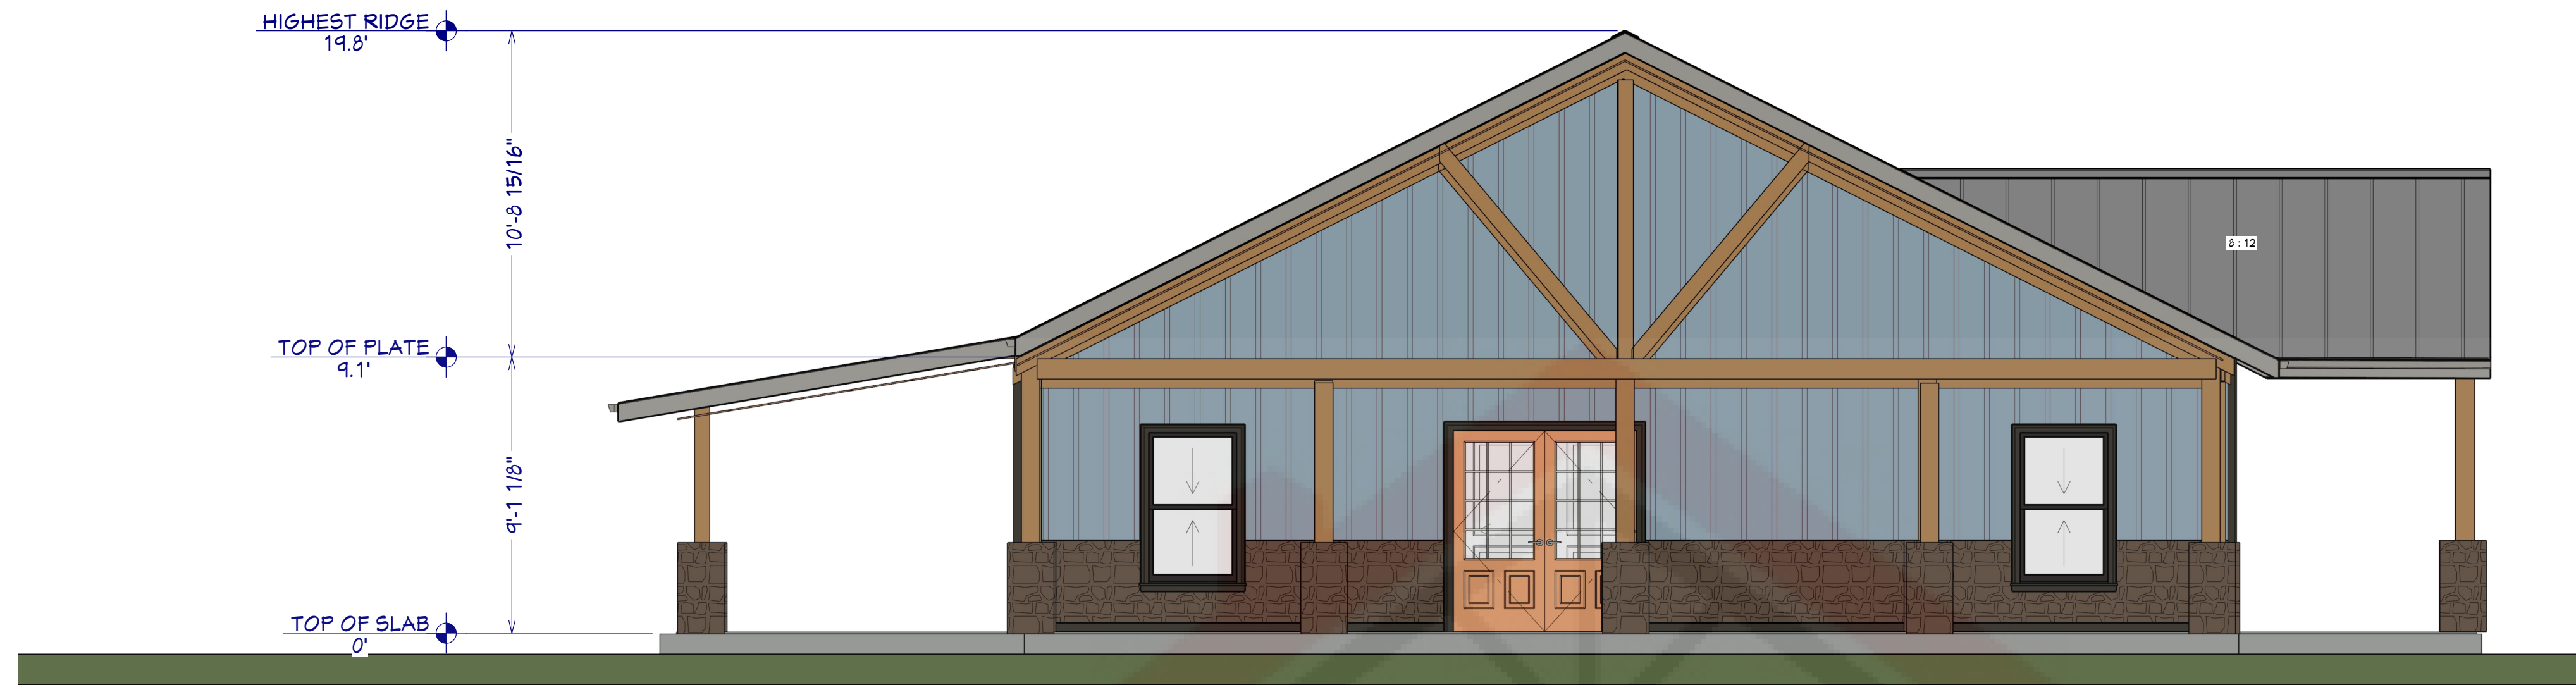

REVISION TABLE	
NUMBER	DATE

NOT FOR  
CONSTRUCTION

THE EDEMY PROJECT

DRAWINGS PROVIDED BY:  
  
 QUALITY BUILDING  
 SUPPLY

DATE:

SCALE:

SHEET:

4