



S U P P L Y

NUMBER	DATE	REVISION	TABLE	DESCRIPTION

HOMEOWNER & CONTRACTOR: TO VERIFY ALL DIMENSIONS, STRUCTURAL DETAILS, AND BUILDING CODES, AND GRADE REQUIREMENTS.

Elite Series
Four Bedroom




DATE:

9/30/2024

SCALE:

SHEET:

P-1

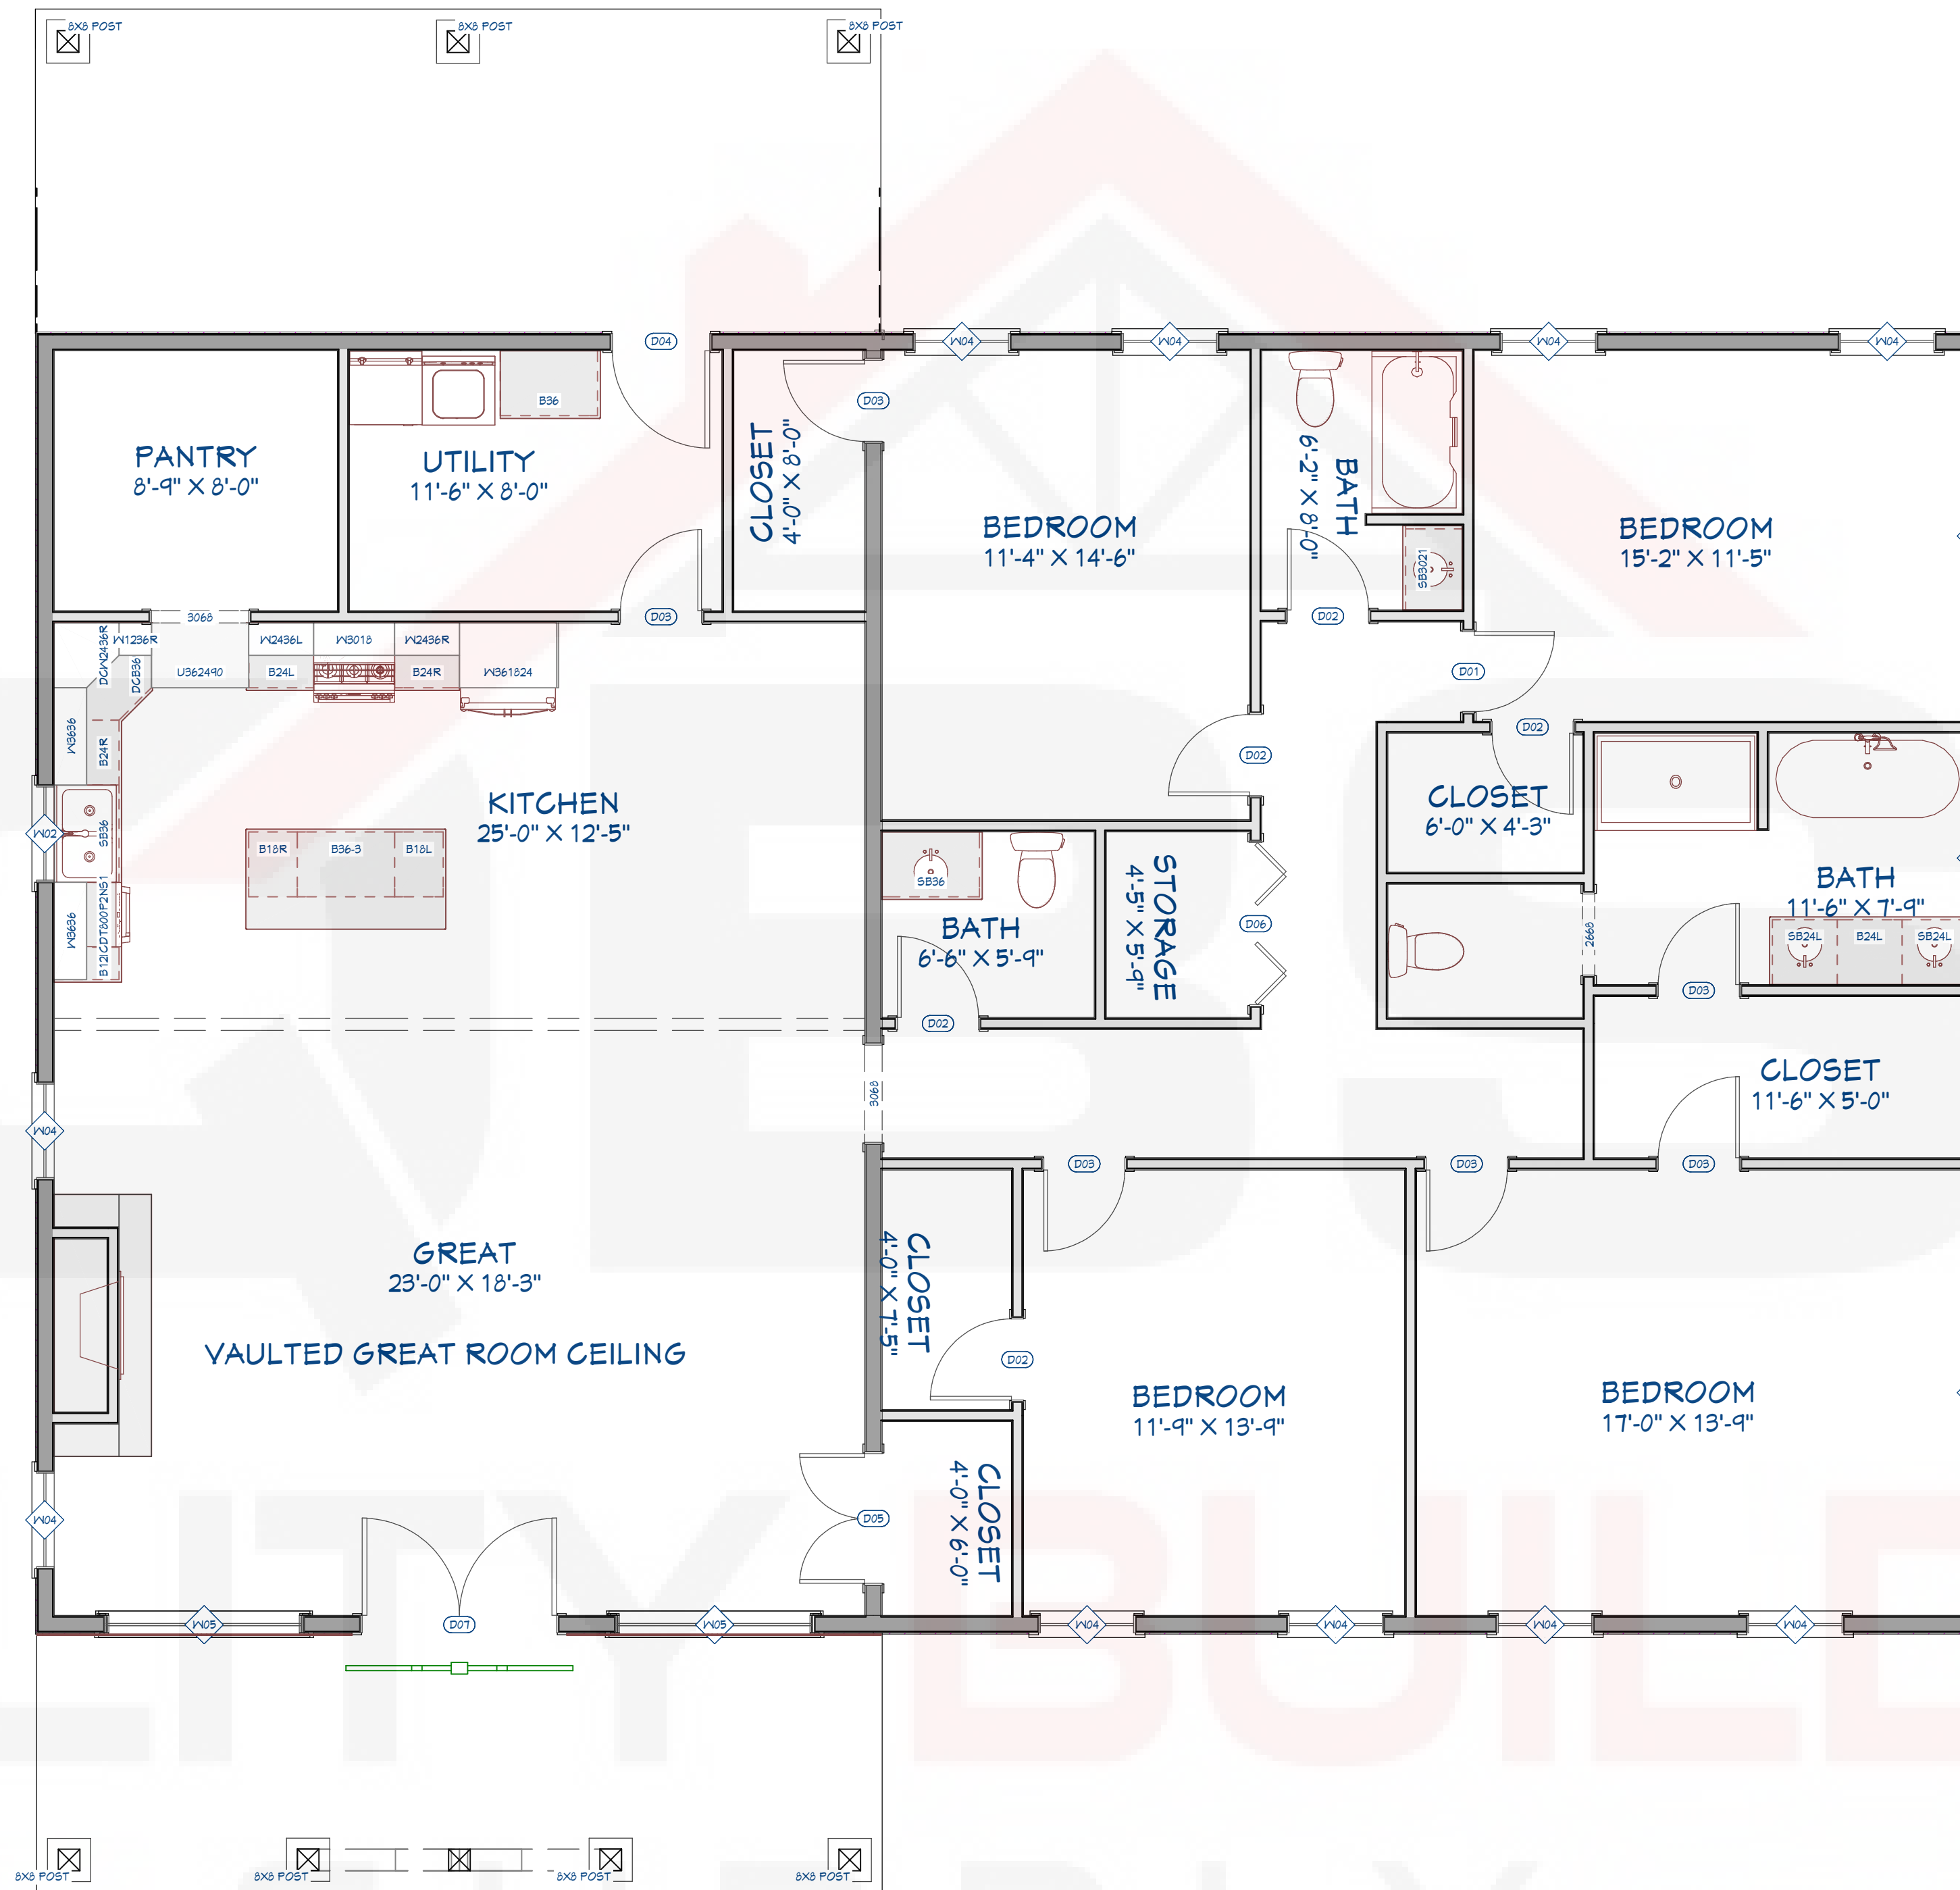

LIVING AREA
2400 SQ FT

REVISION TABLE	
NUMBER	DATE

HOMEOWNER & CONTRACTOR TO VERIFY ALL DIMENSIONS, STRUCTURAL DETAILS, AND BUILDING CODES, AND GRADE REQUIREMENTS.

Elite Series
Four Bedroom




DATE:

9/30/2024

SCALE:

SHEET:

P-2

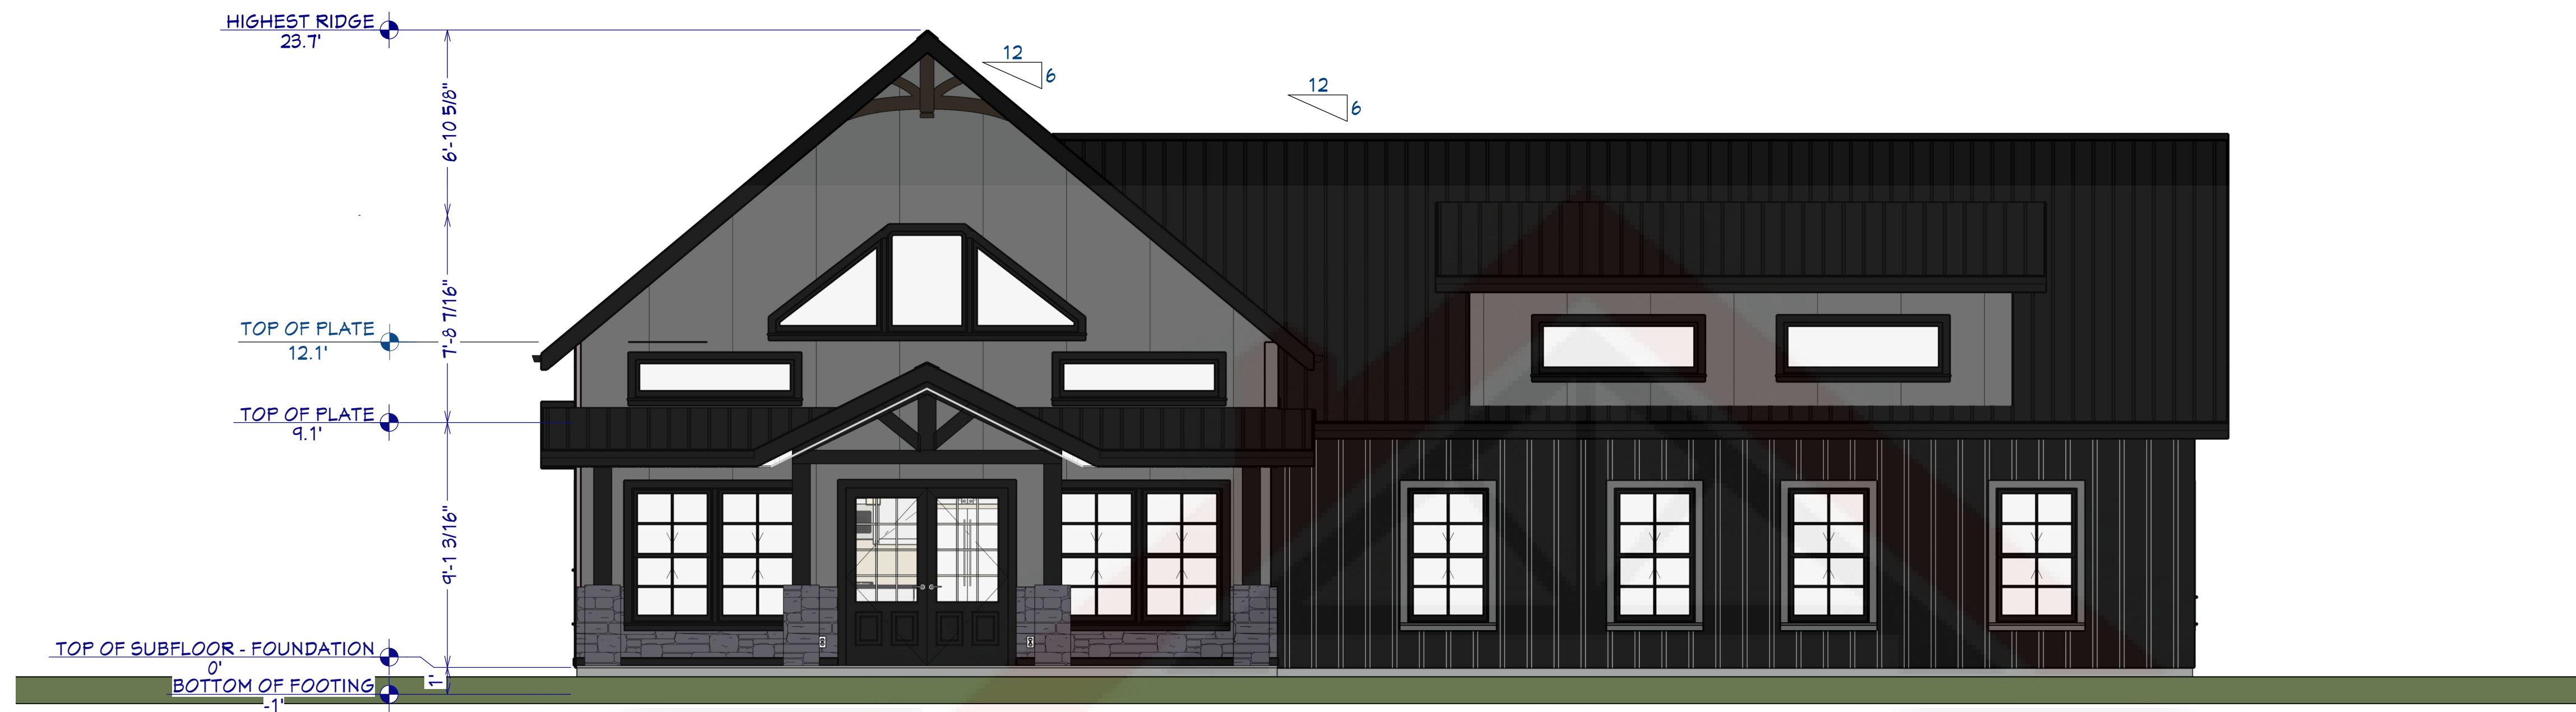

Elevation 5



Elevation 6

REVISION TABLE	
NUMBER	DATE

HOMEOWNER & CONTRACTOR TO VERIFY ALL DIMENSIONS, STRUCTURAL DETAILS, AND BUILDING CODES, AND GRADE REQUIREMENTS.

Elite Series
Four Bedroom




DATE:

9/30/2024

SCALE:

SHEET:

P-3

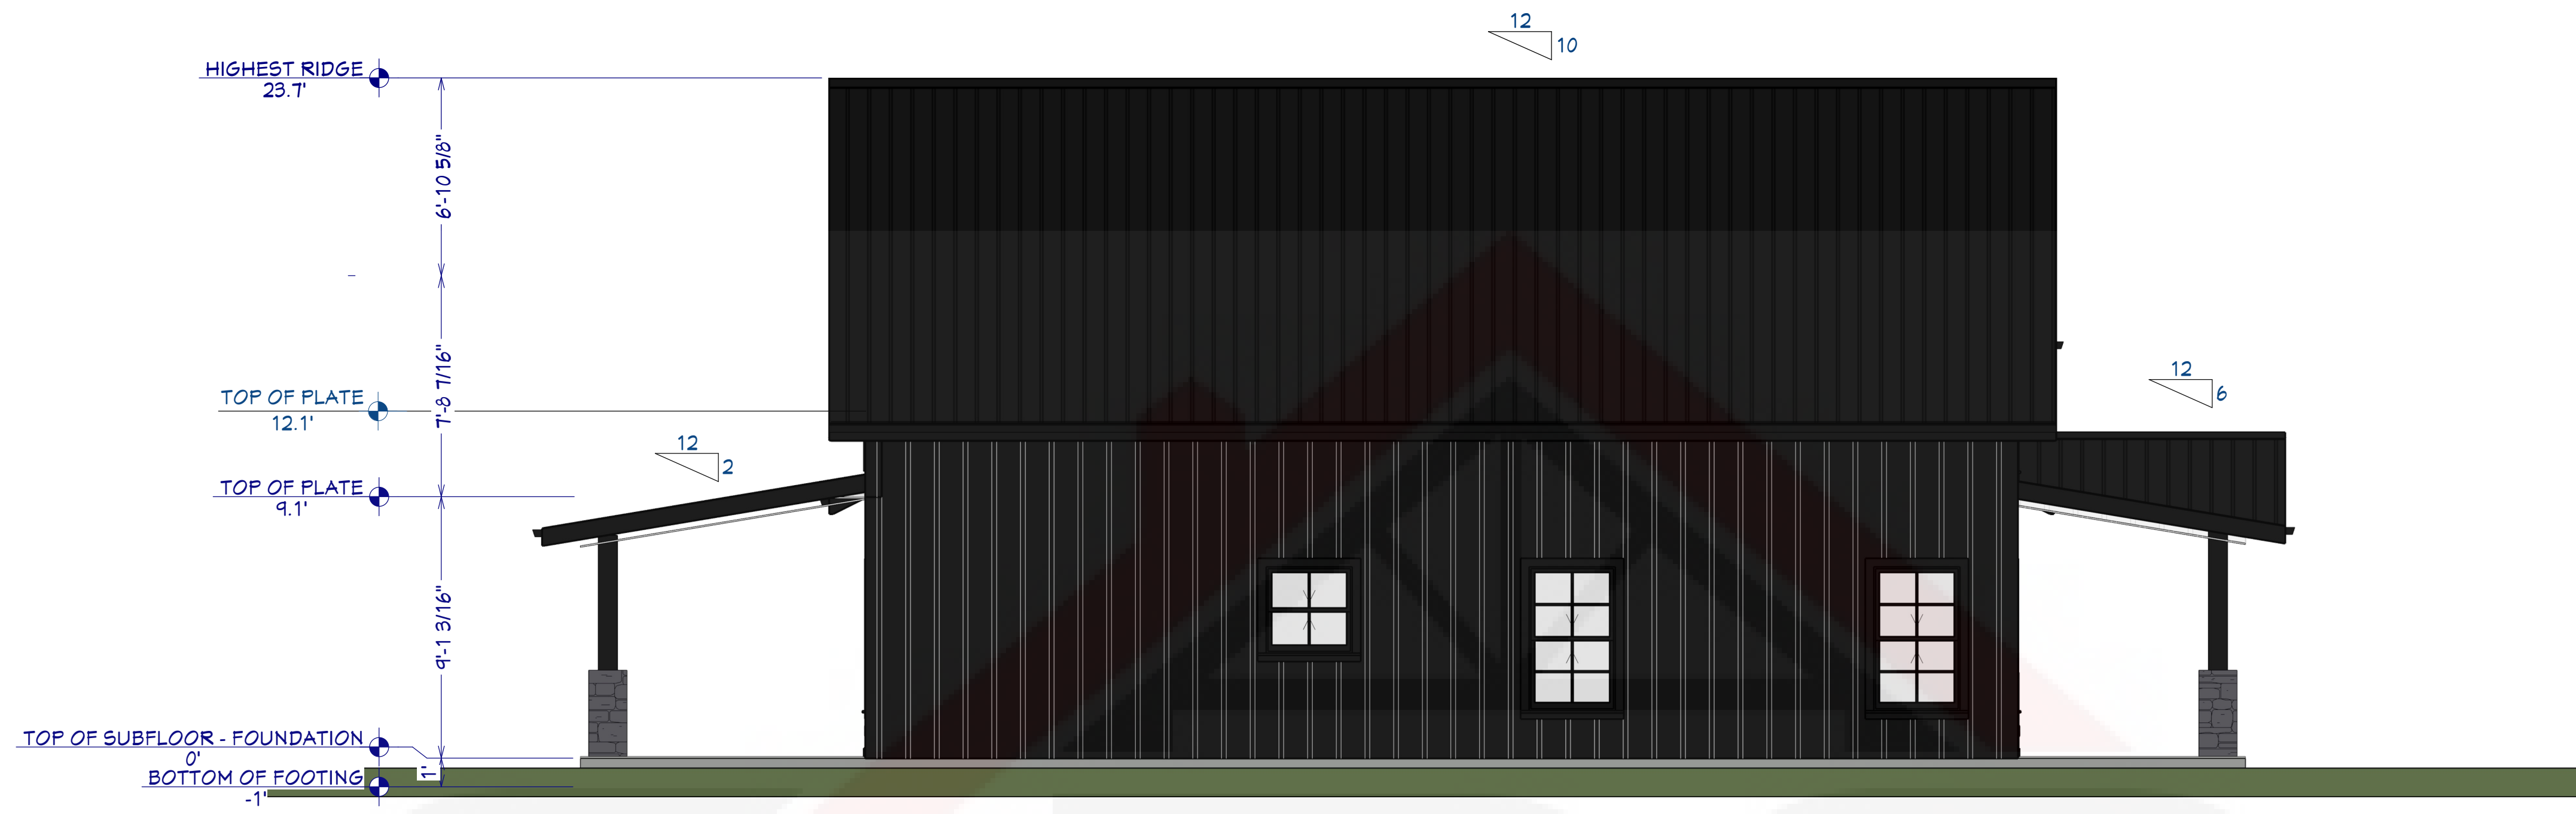

Elevation 7



Elevation 8

REVISION TABLE	
NUMBER	DATE

HOMEOWNER & CONTRACTOR: TO VERIFY ALL DIMENSIONS, STRUCTURAL DETAILS, AND BUILDING CODES, AND GRADE REQUIREMENTS.

Elite Series
Four Bedroom



DATE:

9/30/2024

SCALE:

SHEET:

P-4